



ADDENDUM TO THE MIDWEST

CITY COUNCIL AGENDA


**City Hall Council Chamber
100 N. Midwest Blvd., Midwest City, OK 73110**

February 11, 2020 - 6:00 PM


D. DISCUSSION ITEM.

1. (PC-2012) Public hearing with discussion and consideration of an ordinance to redistrict from R-6, Single Family Detached Residential to SPUD, Simplified Planned Unit Development, governed by the R-HD, High Density Residential and C-3, Community Commercial districts and a resolution to amend the Comprehensive Plan from LDR, Low Density Residential and PSP, Public/Semi-Public, to HDR, High Density Residential, for the property described as Lots 9-13, 17 and 18, Block 5 of the Pine Addition. (Community Development - B. Harless)

***Updated Site Plan Document Attached.**

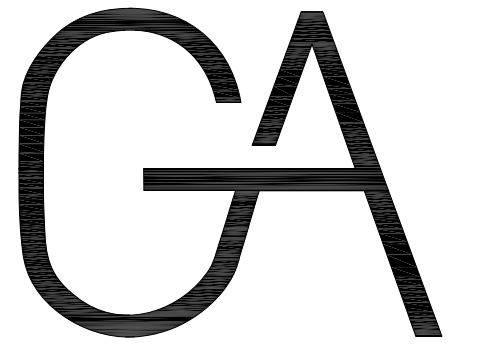

GARDNER ARCHITECTS
323 NW 9th St. - Oklahoma City, OK 73102

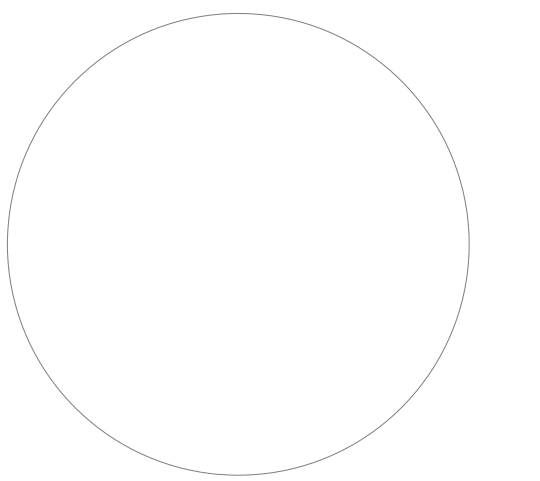

BELLOM
Midwest City, Oklahoma

Date: 2020-01-09 Submission: _____

All drawings and written materials herein constitute original work by Gardner Architects and may only be duplicated with their written consent.
Copyright 2019 © Gardner Architects

Drawing Title:



Site Plan

Sheet No.

A111

EAST KITTYHAWK DRIVE

EAST JACOBS DRIVE

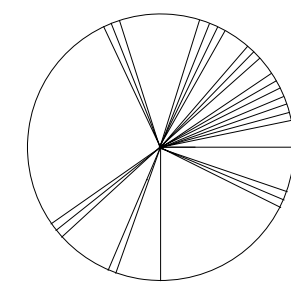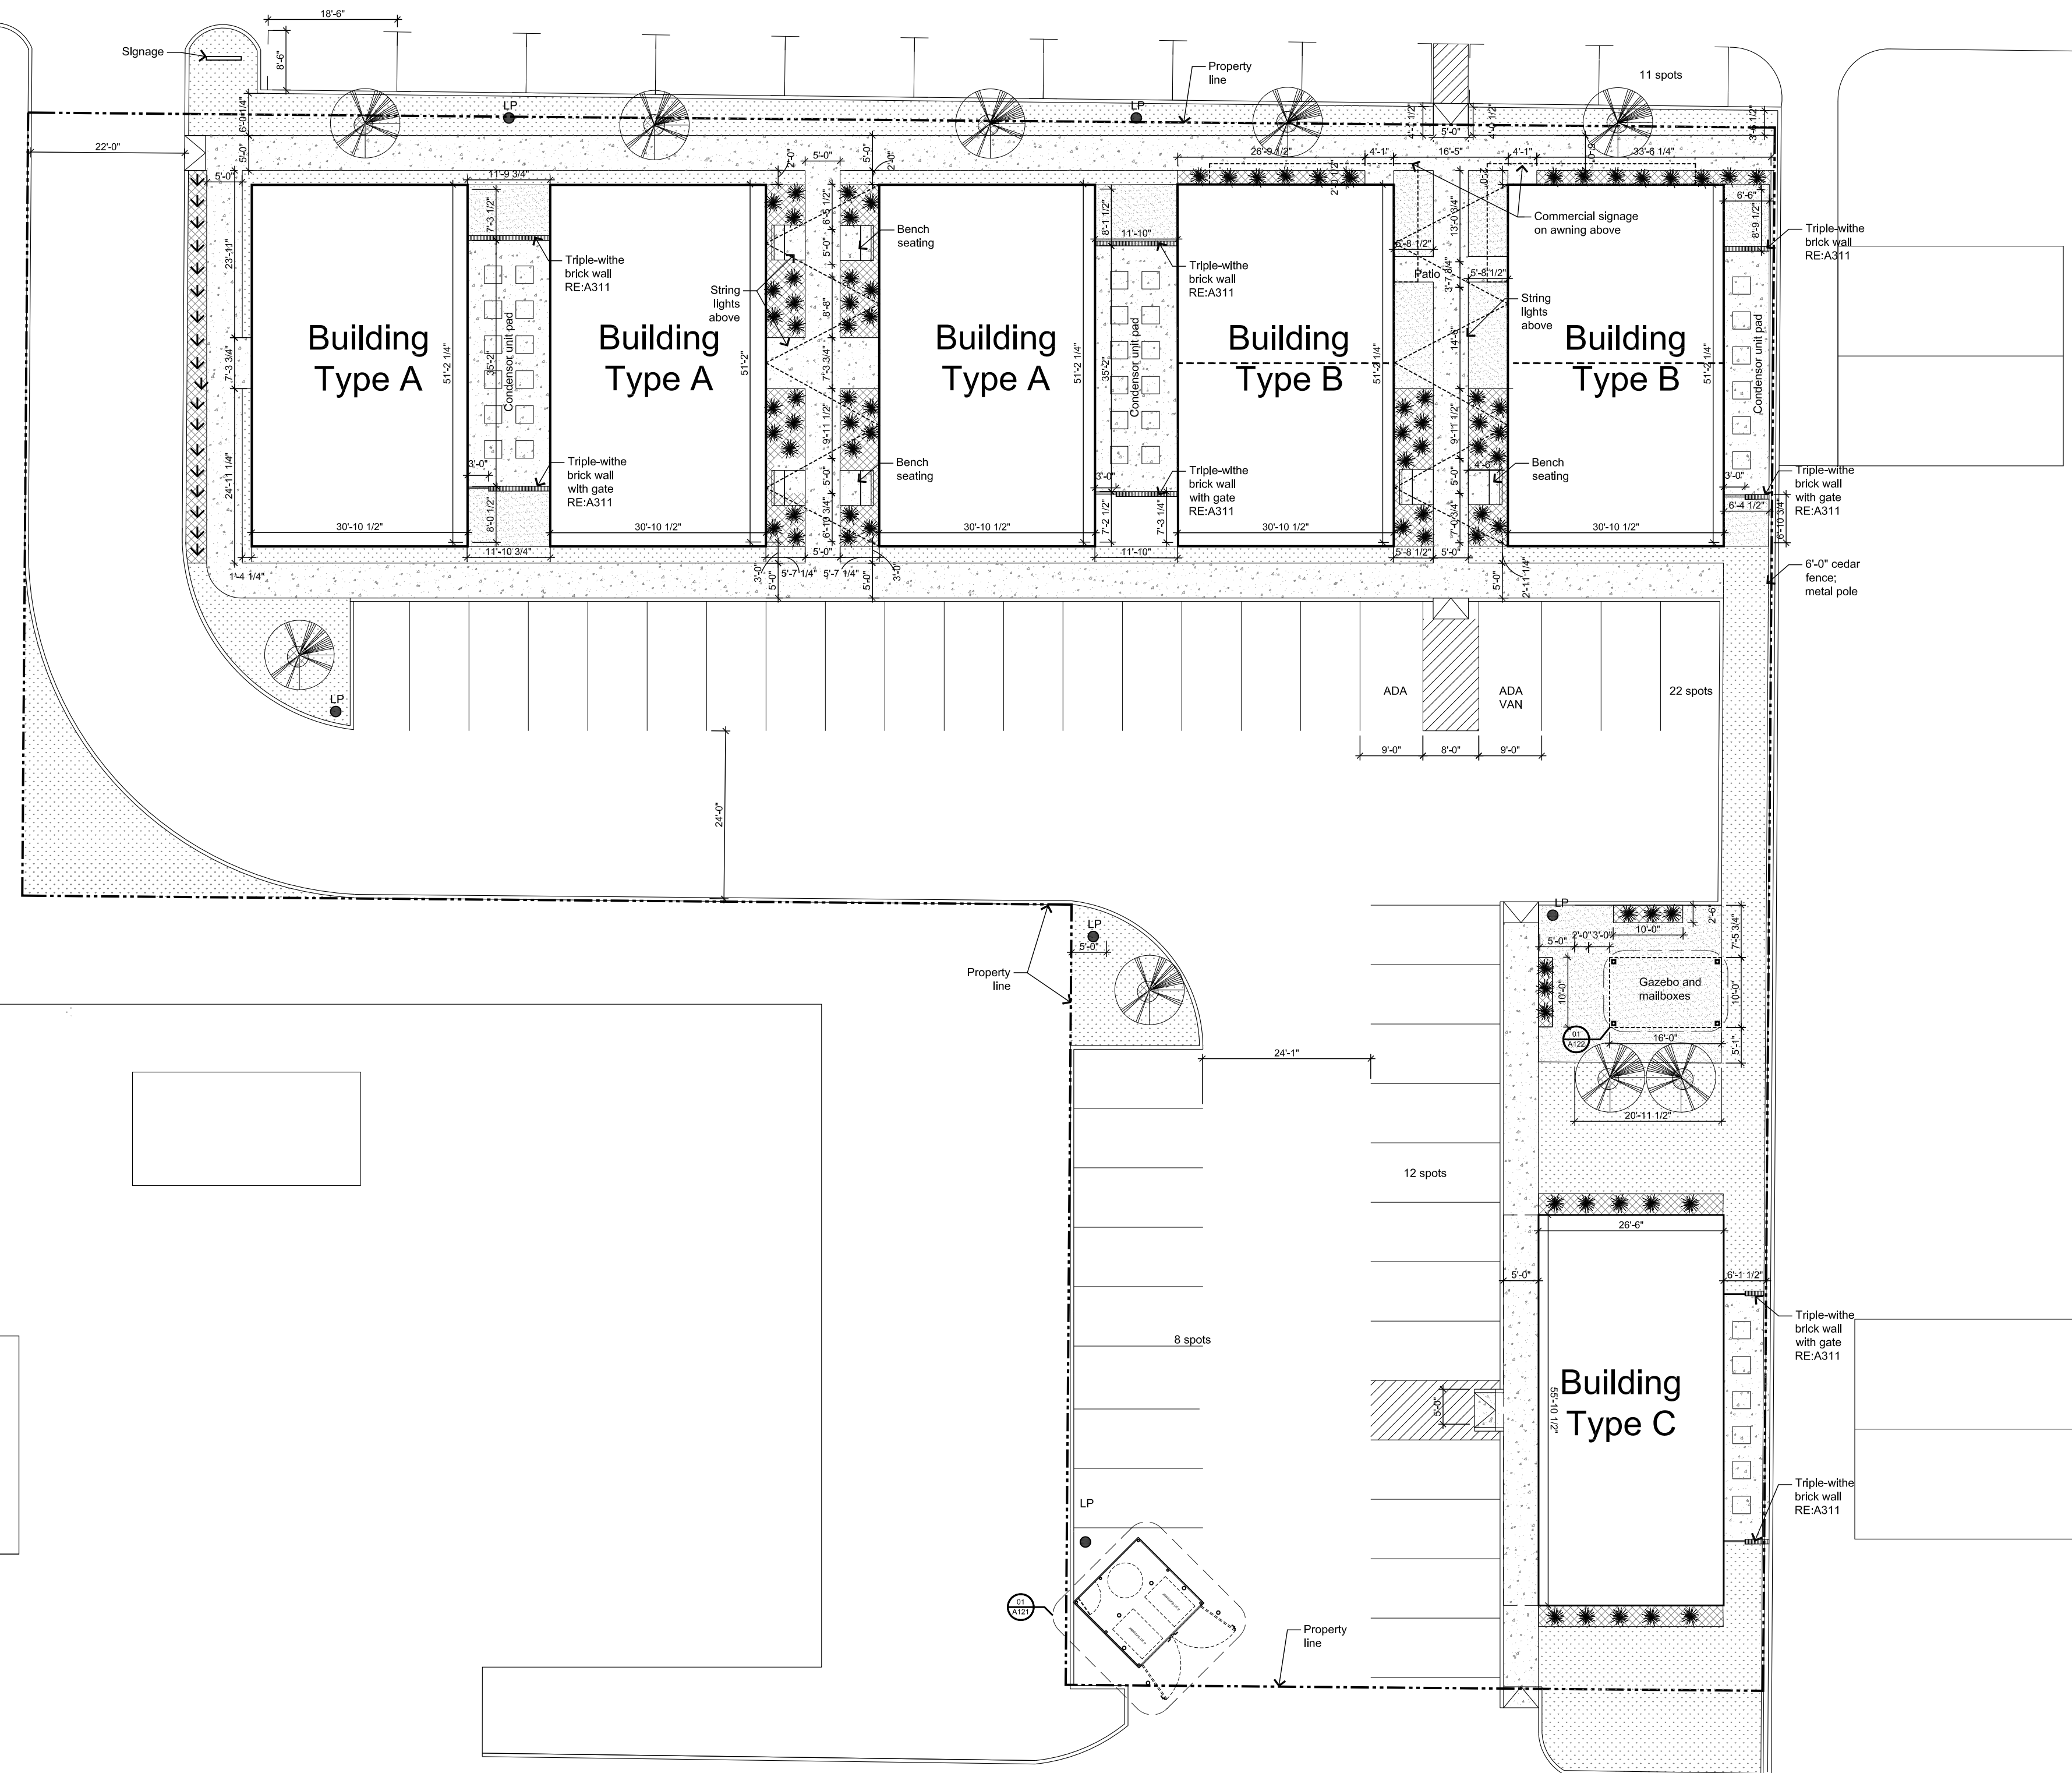

- New concrete
- Grass
- Planted bed with mulch
- Decomposed granite
- 2 1/2" calliper tree
- Light pole
- Shrub / Planted flowers
- Tall native grass



1 Site Plan
1/16" = 1'-0"